



**DETAIL THEATRE ROAD**  
SCALE 1"=50'

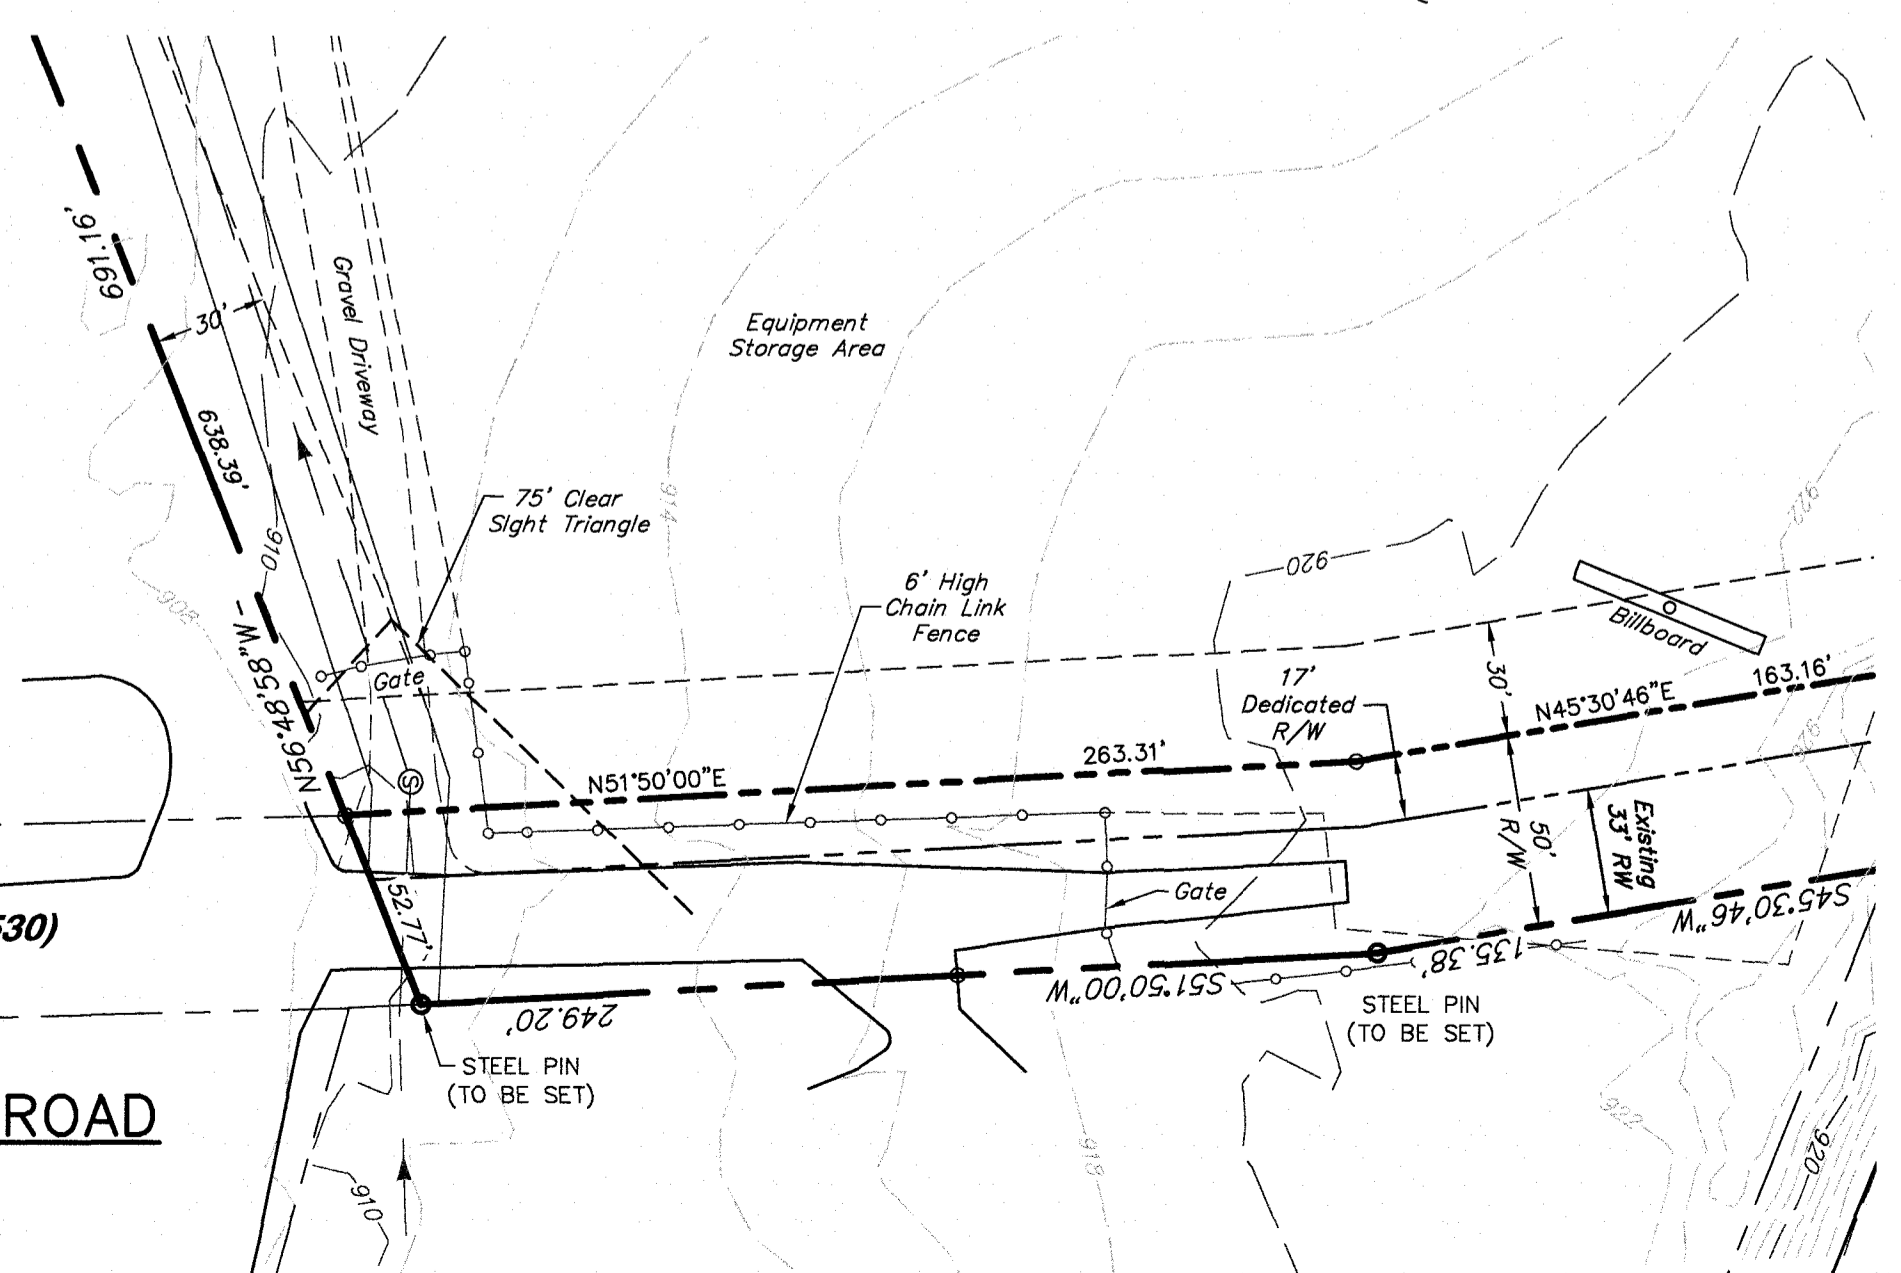

NO.	DATE	DESCRIPTION
3.	01/08/19	REV. PER TWP. ENG. REVIEW LETTER DATED 01/07/19
2.	12/18/18	REV. PER TWP. ENG. & Y.C.P.C. COMMENTS
1.	10/16/18	REV. PER TWP. ENG. & Y.C.P.C. COMMENTS

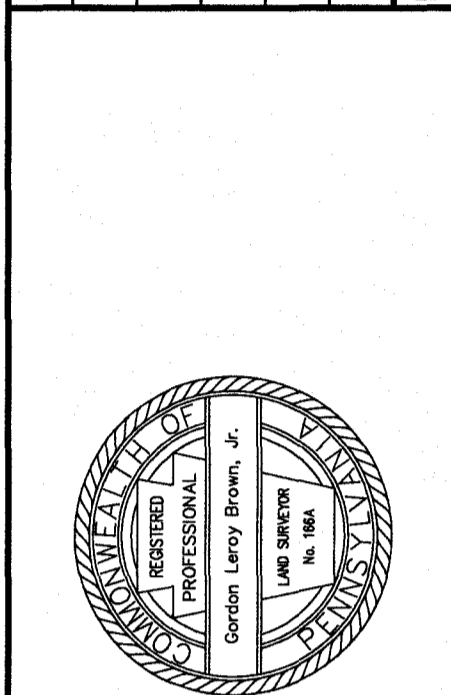

**Gordon L. Brown & Associates, Inc.**  
Civil Engineers & Surveyors  
2238 South Queen Street  
York, PA 17402-4631  
**GLB&A** (717) 741-4621

<b>O'S &amp; A GENERAL PARTNERSHIP</b> (Owner)	
PLAN SHEET	
FINAL SUBDIVISION PLAN	
Shrewsbury Township Springfield Township	York County, Pennsylvania
DRAWN BY	S.J.S.
CHECKED BY	
SCALE	AS NOTED
DATE	08/01/18
DWG. NO.	L-5754
FILE NO.	03.17-14921
SHEET	4 OF 4