


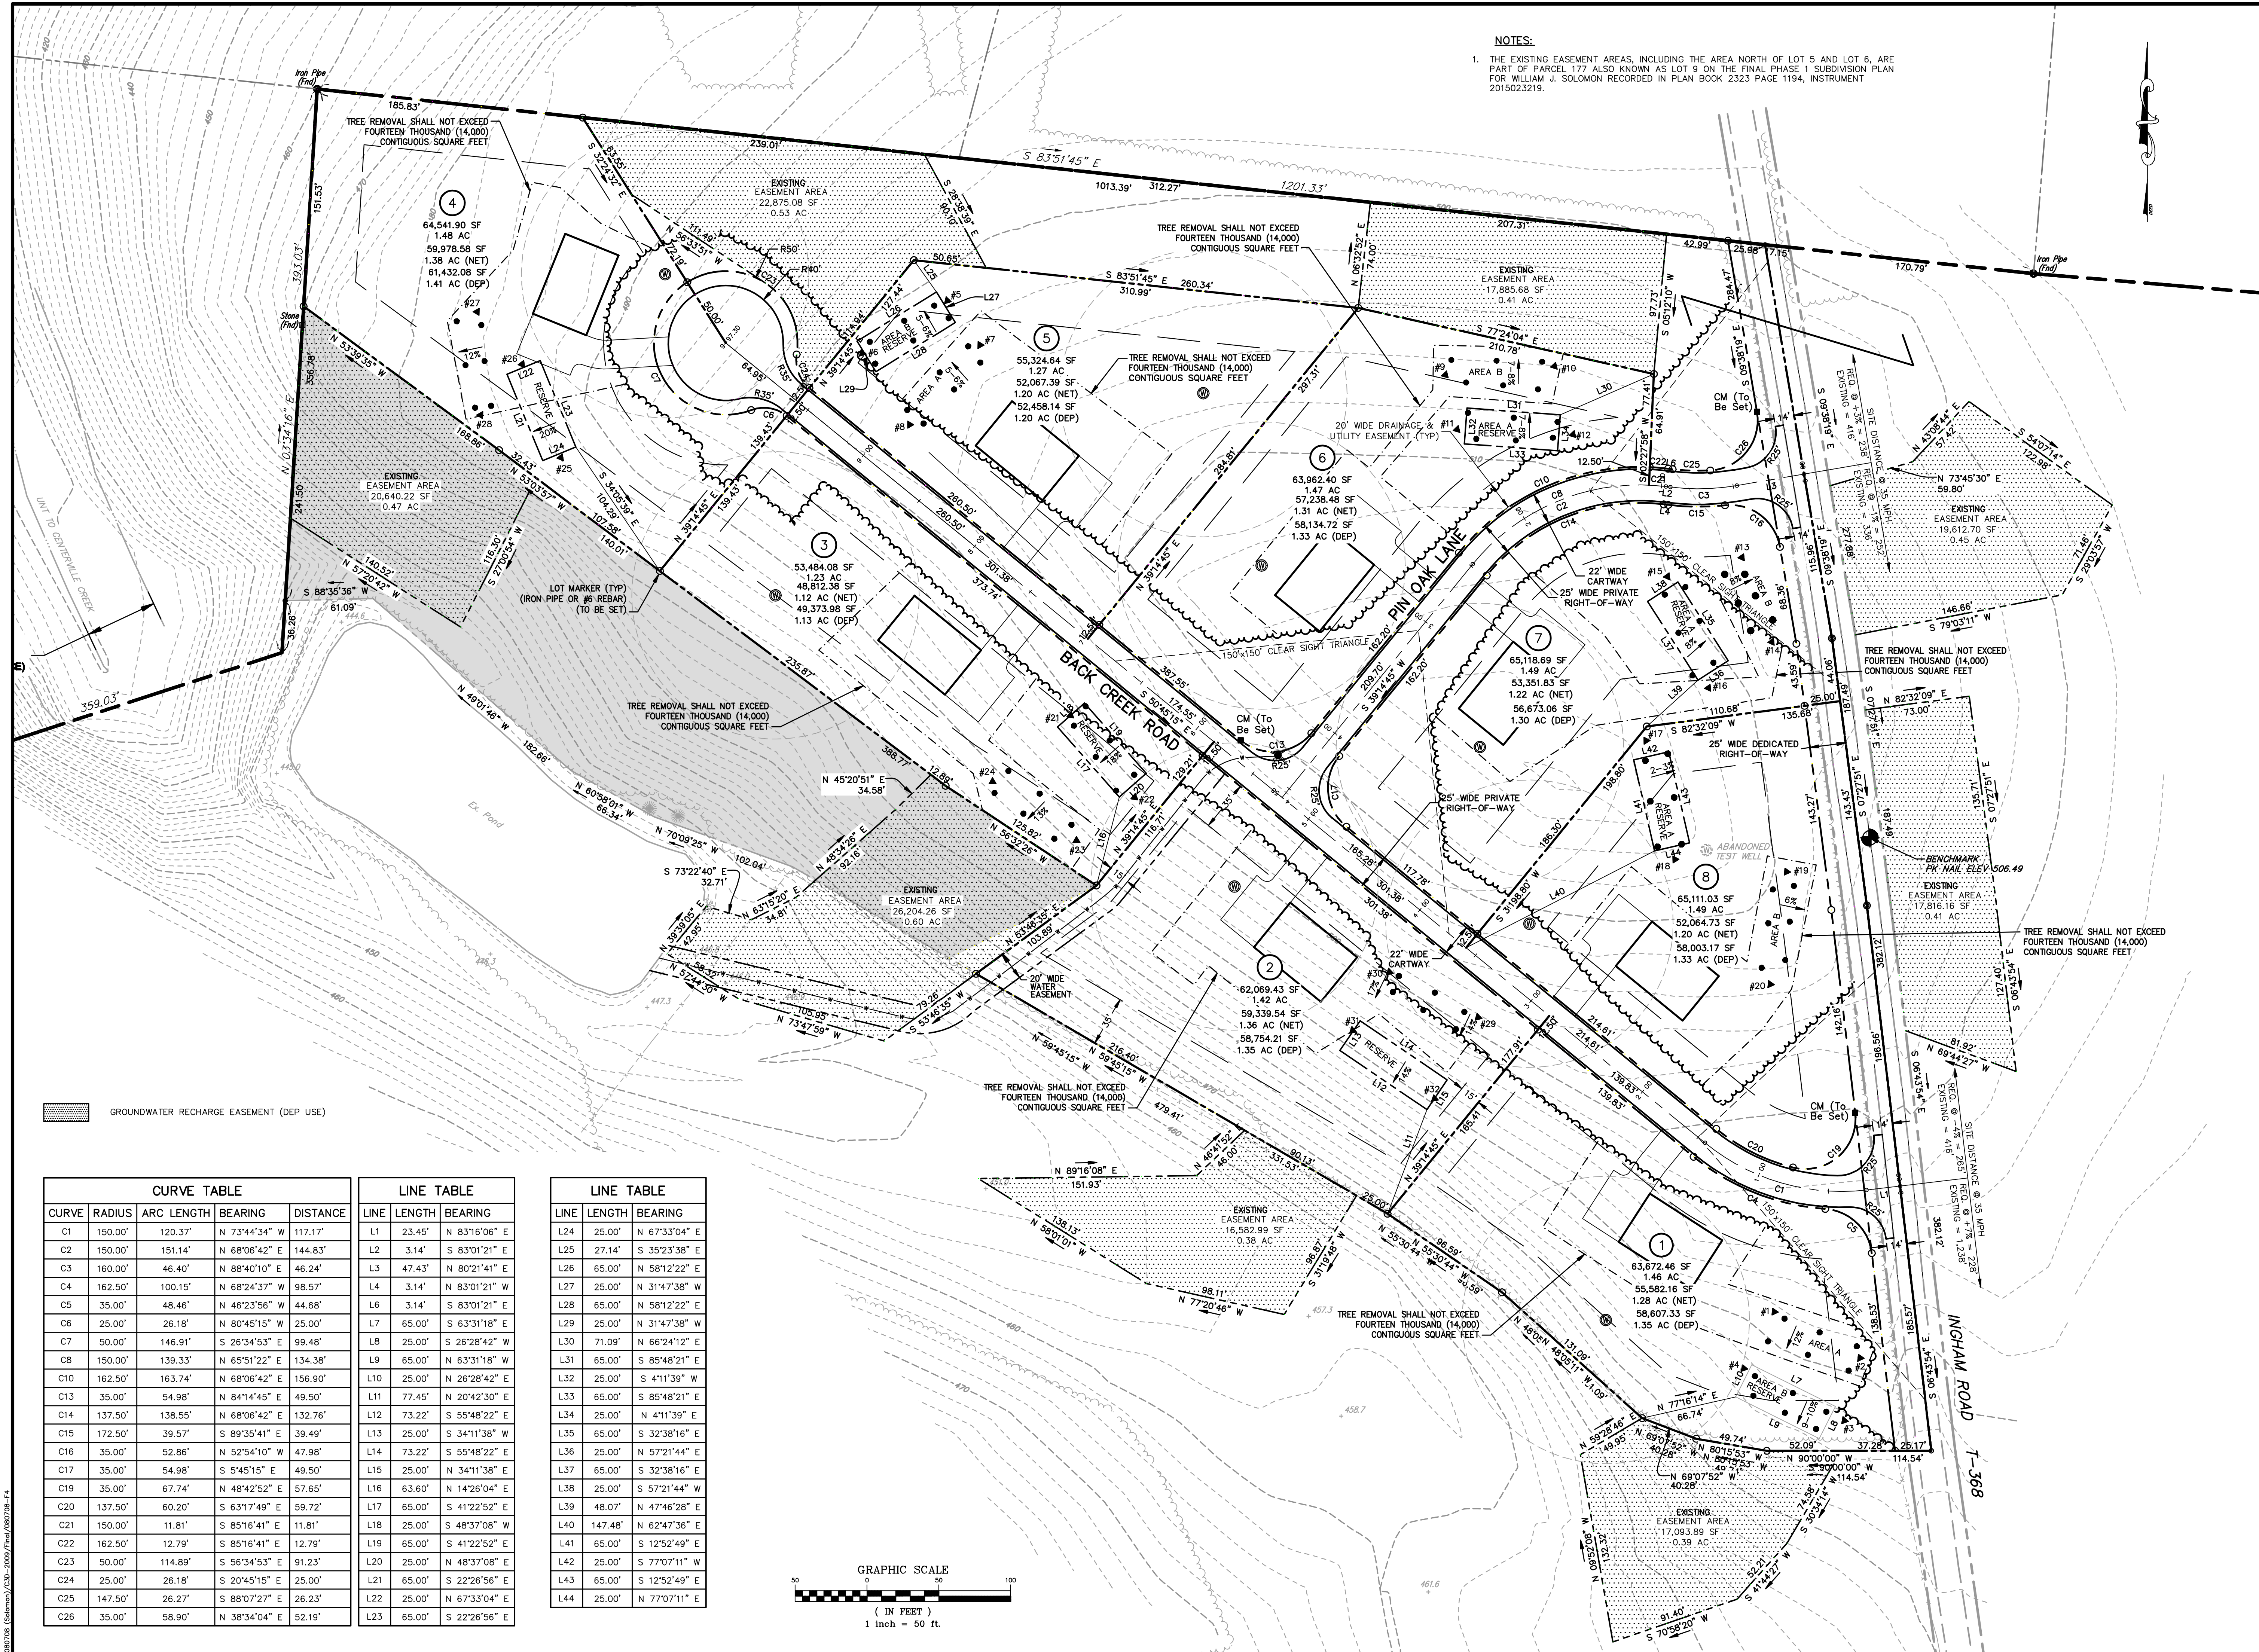

NOTES:

1. THE EXISTING EASEMENT AREAS, INCLUDING THE AREA NORTH OF LOT 5 AND LOT 6, ARE PART OF PARCEL 177 ALSO KNOWN AS LOT 9 ON THE FINAL PHASE 1 SUBDIVISION PLAN FOR WILLIAM J. SOLOMON RECORDED IN PLAN BOOK 2323 PAGE 1194, INSTRUMENT 2015023219.

REVISIONS		DATE	BY
NO.	DATE	DESCRIPTION	BY
1	5/9/18	REV. PER TWP. ENGINEER COMMENTS	PAF
2	5/17/18	NO REVISIONS THIS SHEET	JMB
DATE:		4/10/2018	
SCALE:		AS NOTED	
DRAWN BY:		JMB	
DESIGNED/CK'D BY:		JMB	
PROJECT NO.		080708	
SHEET NO.		4 OF 9	