


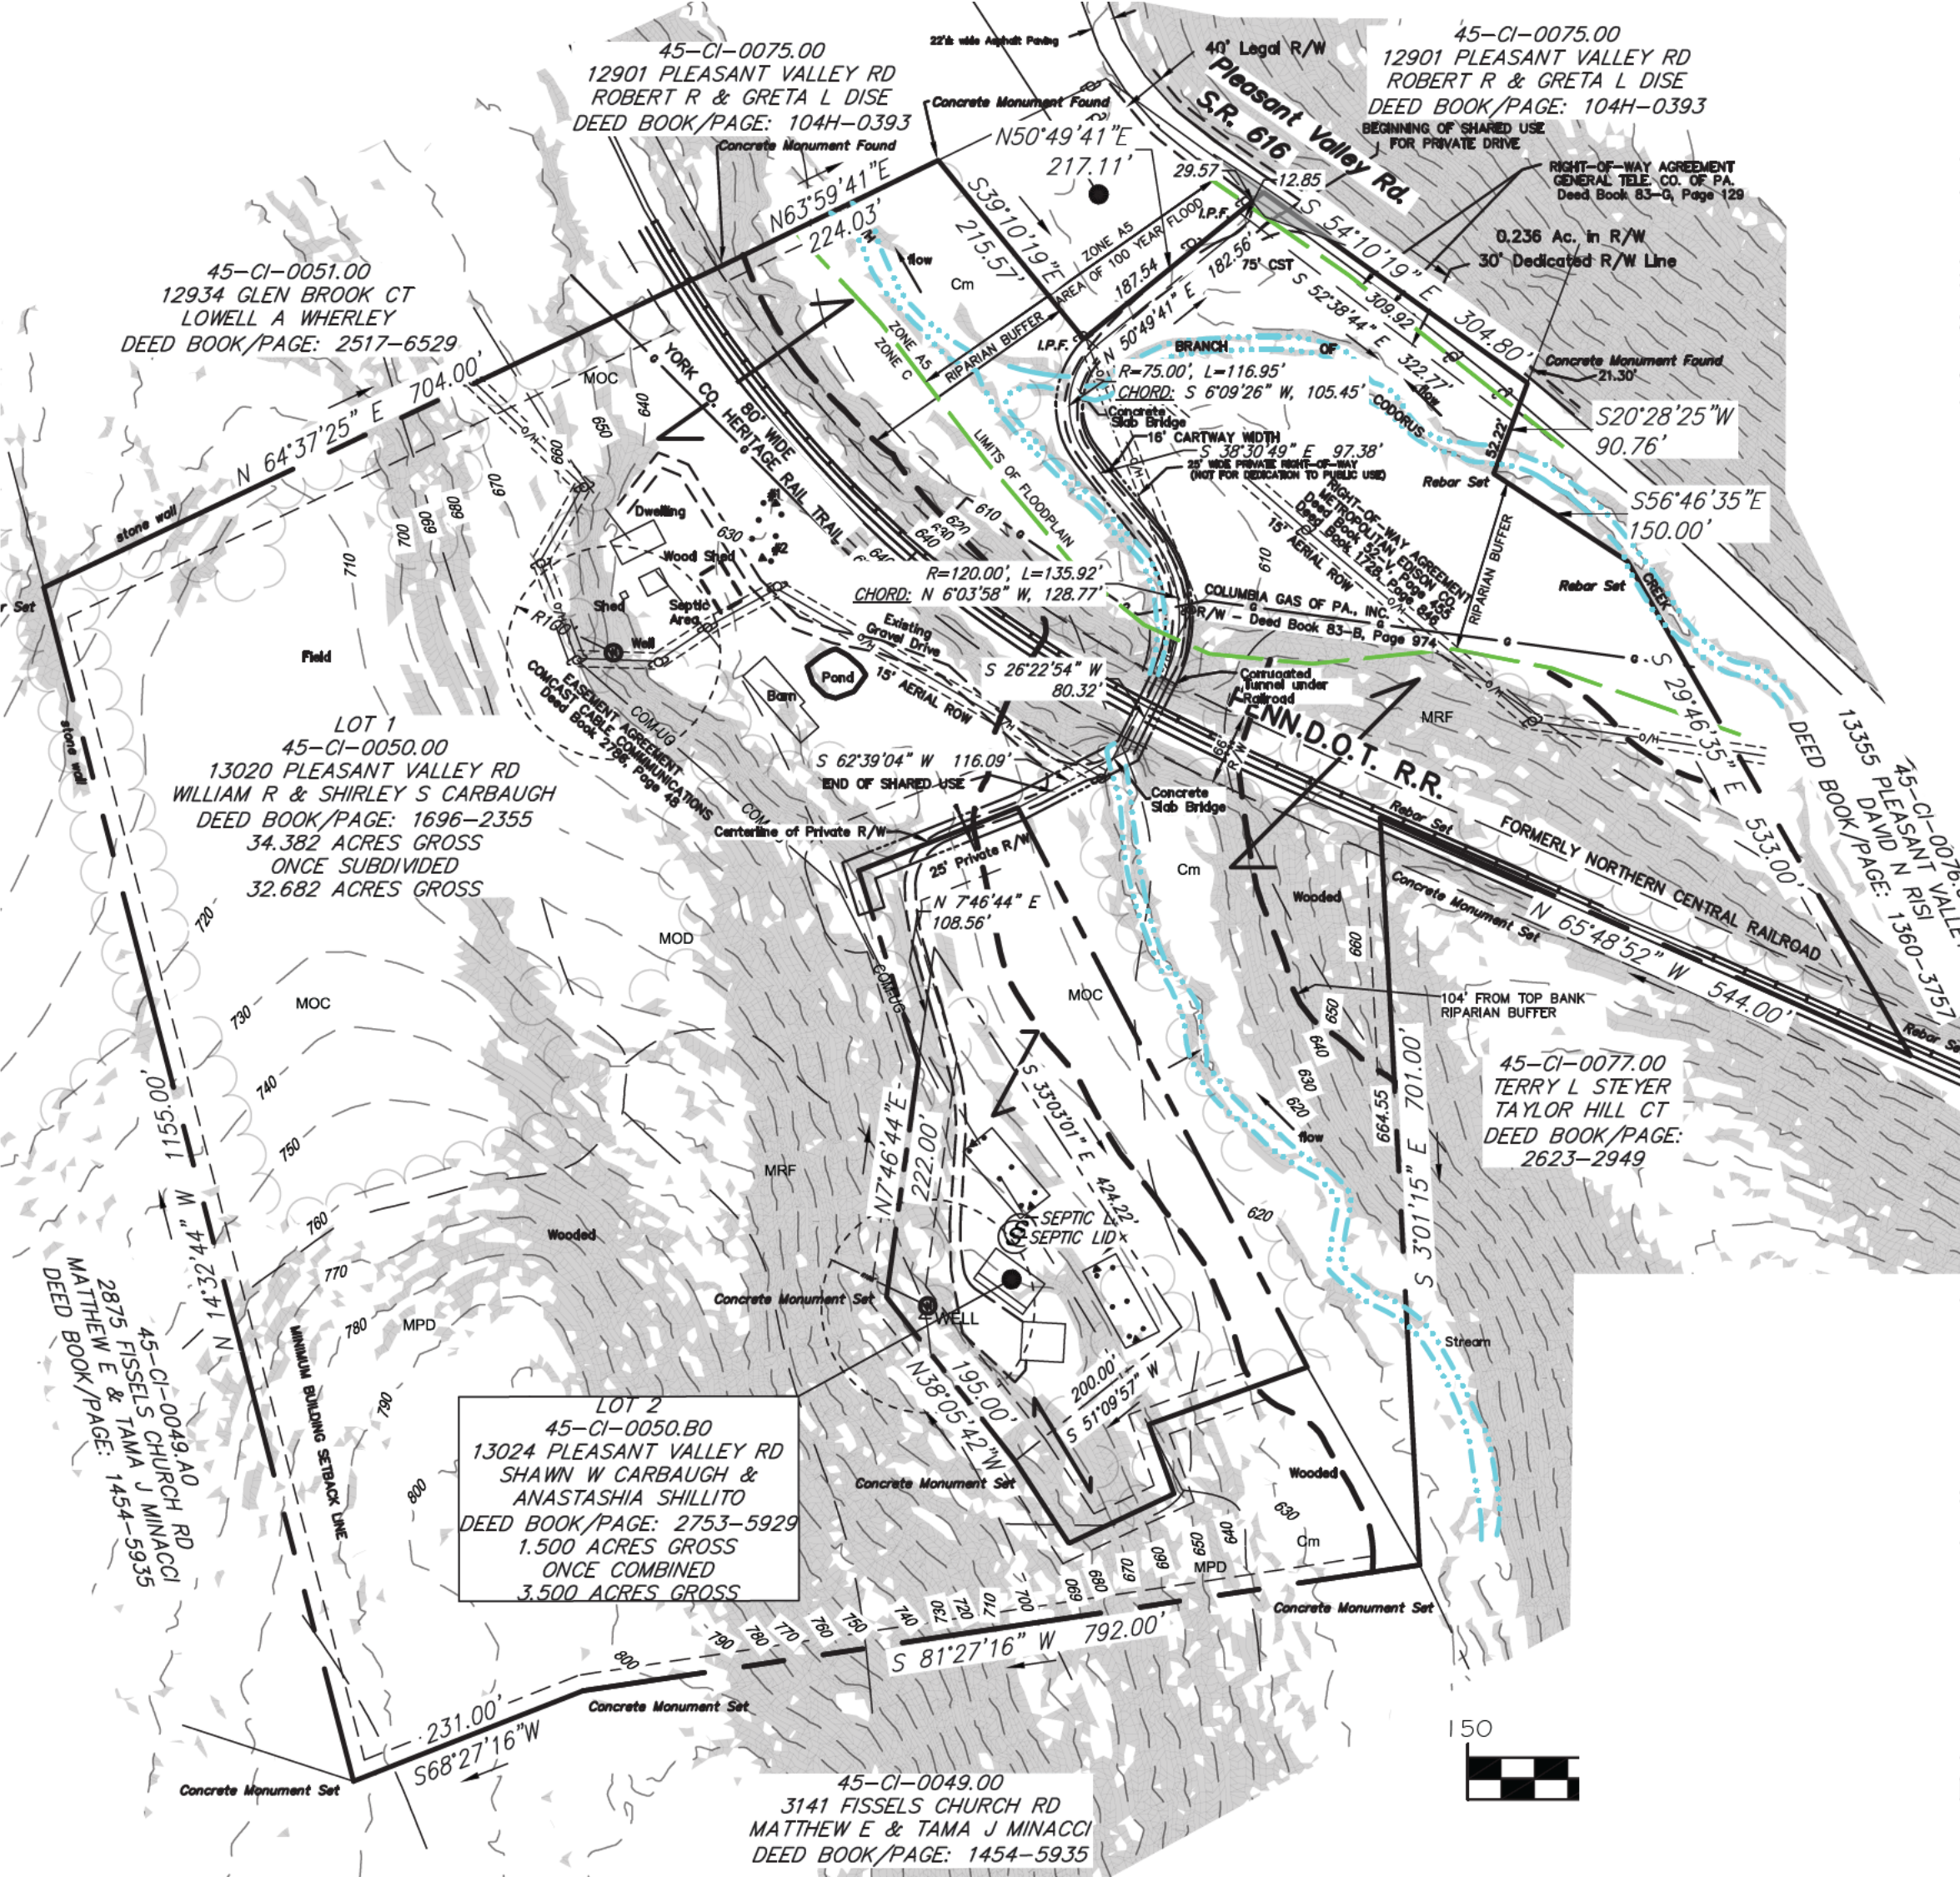

45-CI-0075.00
12901 PLEASANT VALLEY RD
ROBERT R & GRETA L DISE
DEED BOOK/PAGE: 104H-0393

45-CI-0075.00
12901 PLEASANT VALLEY RD
ROBERT R & GRETA L DISE
DEED BOOK/PAGE: 104H-0393
BEGINNING OF SHARED USE
FOR PRIVATE DRIVE

RIGHT-OF-WAY AGREEMENT
GENERAL TELE. CO. OF PA.
Deed Book 83-G, Page 129

0.236 Ac. in R/W
30' Dedicated R/W Line

45-CI-0051.00
12934 GLEN BROOK CT
LOWELL A WHERLEY
DEED BOOK/PAGE: 2517-6529

LOT 1
45-CI-0050.00
13020 PLEASANT VALLEY RD
WILLIAM R & SHIRLEY S CARBAUGH
DEED BOOK/PAGE: 1696-2355
34.382 ACRES GROSS
ONCE SUBDIVIDED
32.682 ACRES GROSS

LOT 2
45-CI-0050.00
13024 PLEASANT VALLEY RD
SHAWN W CARBAUGH &
ANASTASHIA SHILLITO
DEED BOOK/PAGE: 2753-5929
1.500 ACRES GROSS
ONCE COMBINED
3.500 ACRES GROSS

45-CI-0049.00
3141 FISSELS CHURCH RD
MATTHEW E & TAMA J MINACCI
DEED BOOK/PAGE: 1454-5935

45-CI-0077.00
TERRY L STEYER
TAYLOR HILL CT
DEED BOOK/PAGE:
2623-2949

150

